

# Welcome

## A new building is coming next door!

### **1610 Riverside Road**

- 61 supportive homes
- Shared outdoor amenities
- Construction to start after the new Lonzo Road shelter opens

- Give us your feedback on its design.
- View the artistic renderings and streetscape.
- Tell us what you want to see in the indoor and outdoor spaces.
- Help yourselves to delicious pizza, donuts and other refreshments.



# Riverside Artistic Renderings



Massing Study - Looking South East



Massing Study - Looking North East




1 NS Site Section  
Scale: 1:200

# Riverside Streetscape




PATTERNED SURFACE OPPORTUNITIES

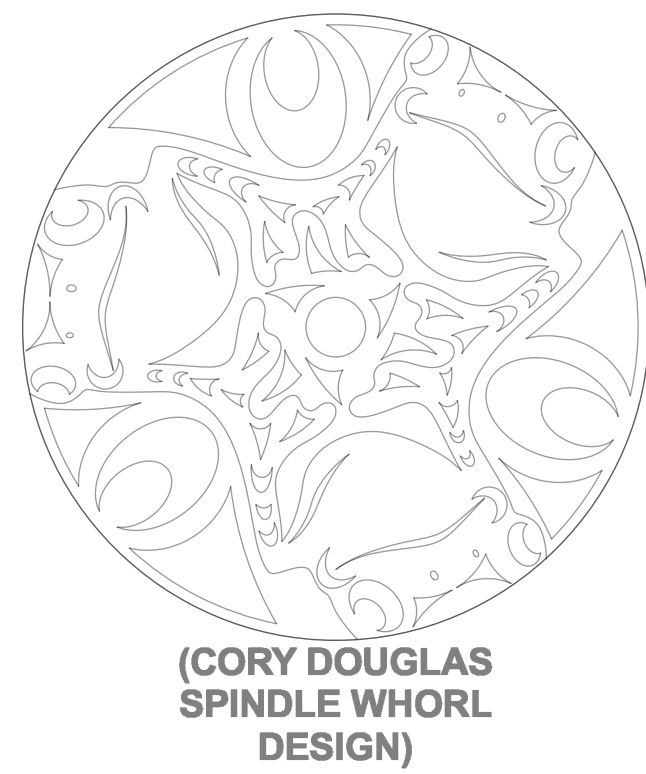

(CORY DOUGLAS SPINDLE WHORL DESIGN)



CRESCENT, TRIGON, OVAL (ARTIST UNKNOWN)

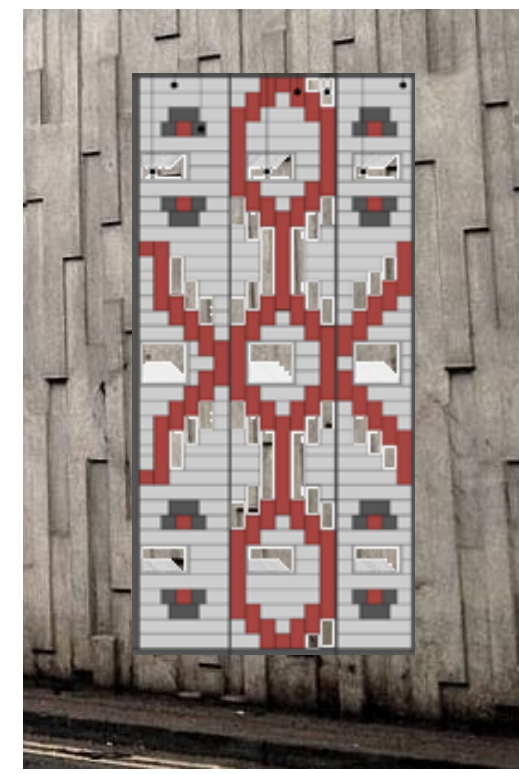

WALL DESIGN OPPORTUNITIES



CEREMONIAL GATHERING SPACE






LOCAL FOOD PLANTS - SALMONBERRY, SOAPBERRY



ETHNOBOTANICAL FOOD FOREST GARDEN



INDIGENOUS FOOD FOREST GARDEN - XAWS SHEWAY

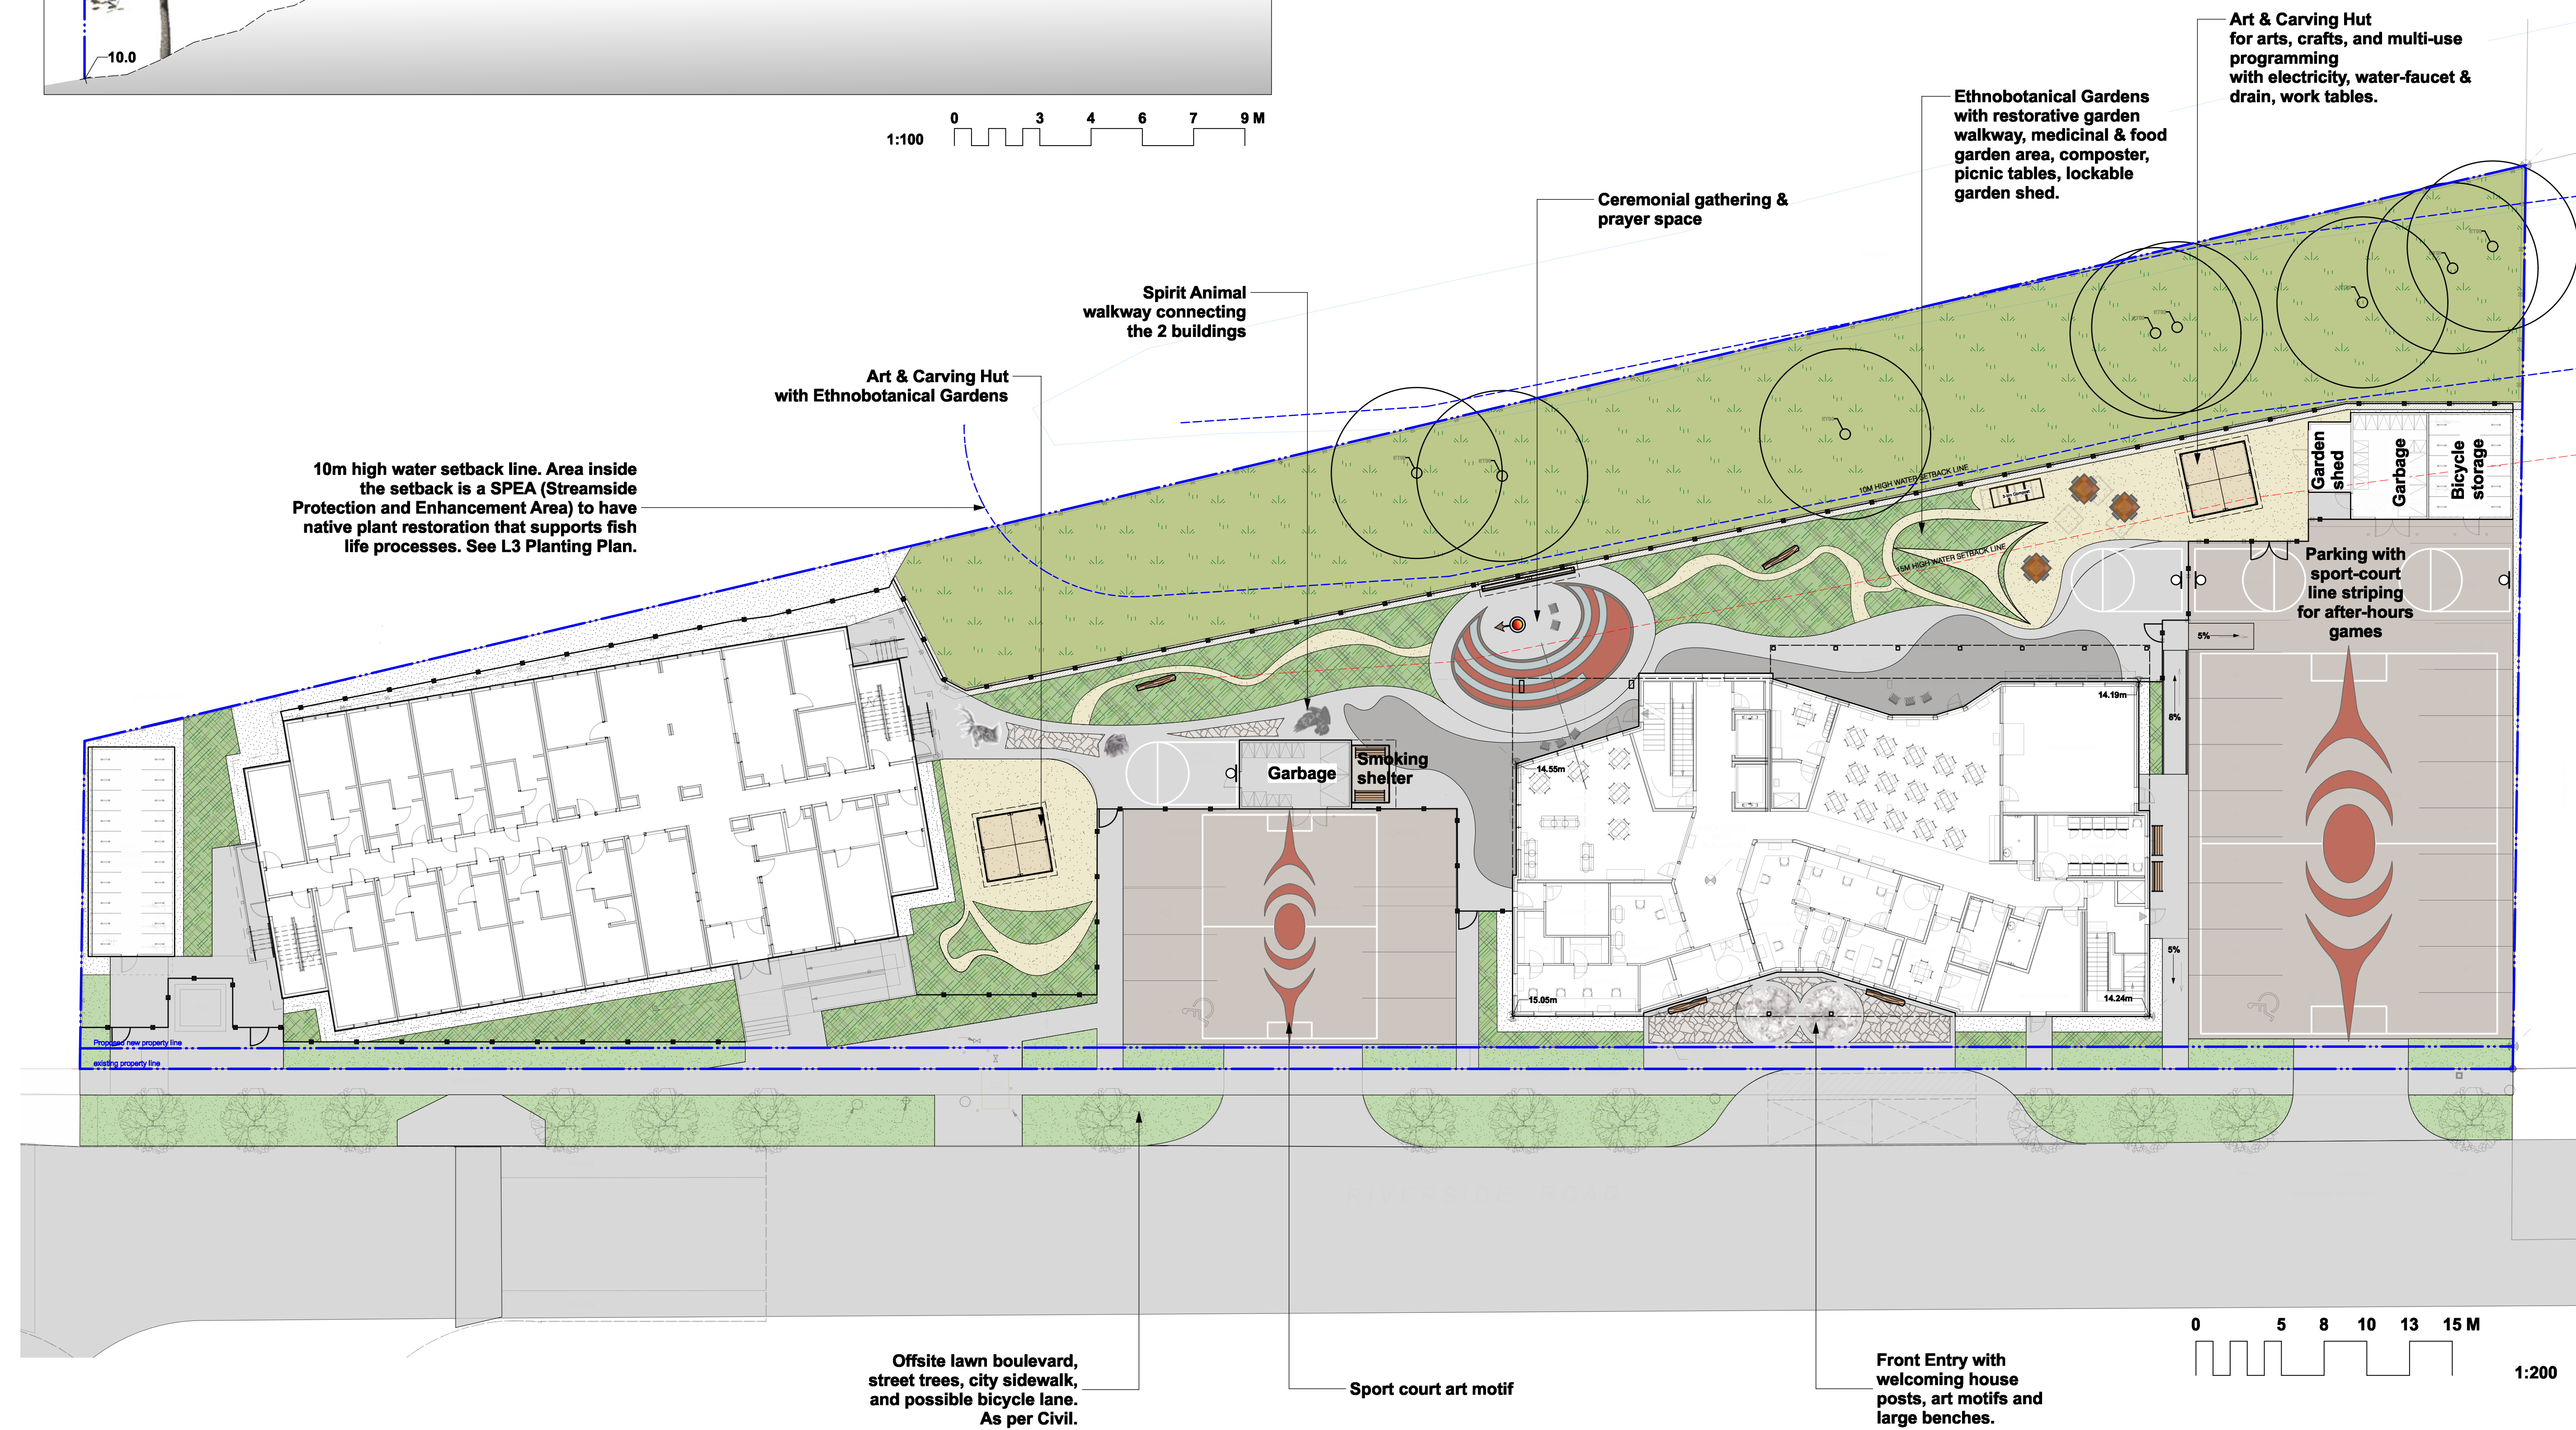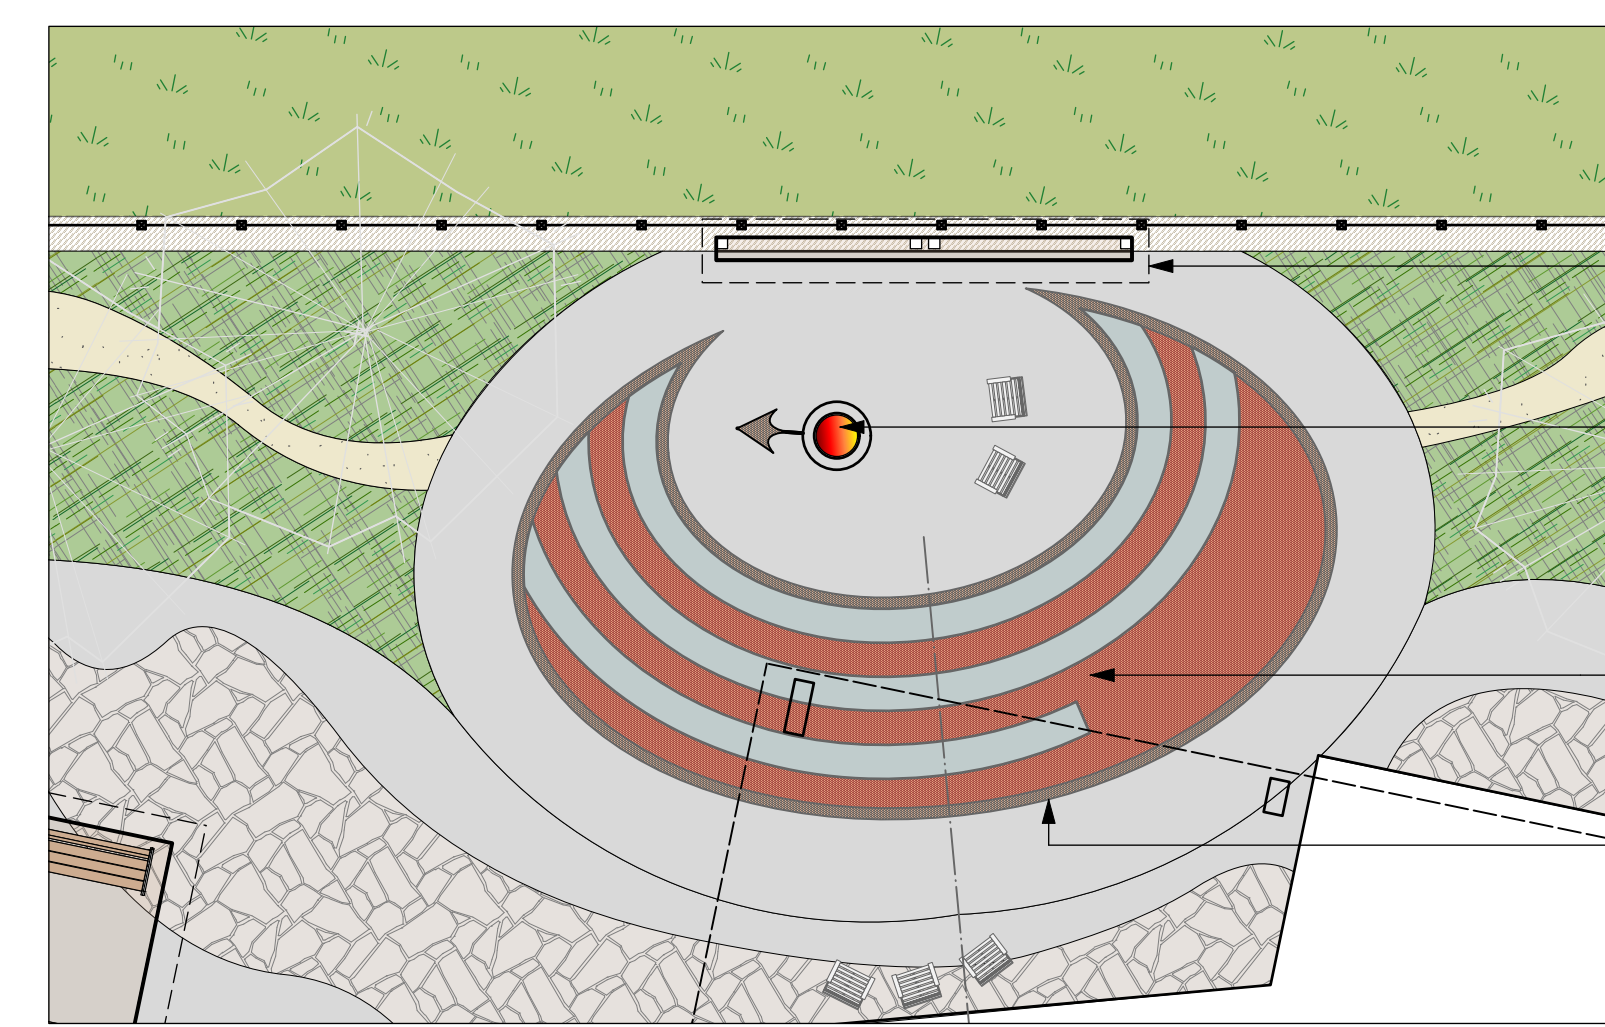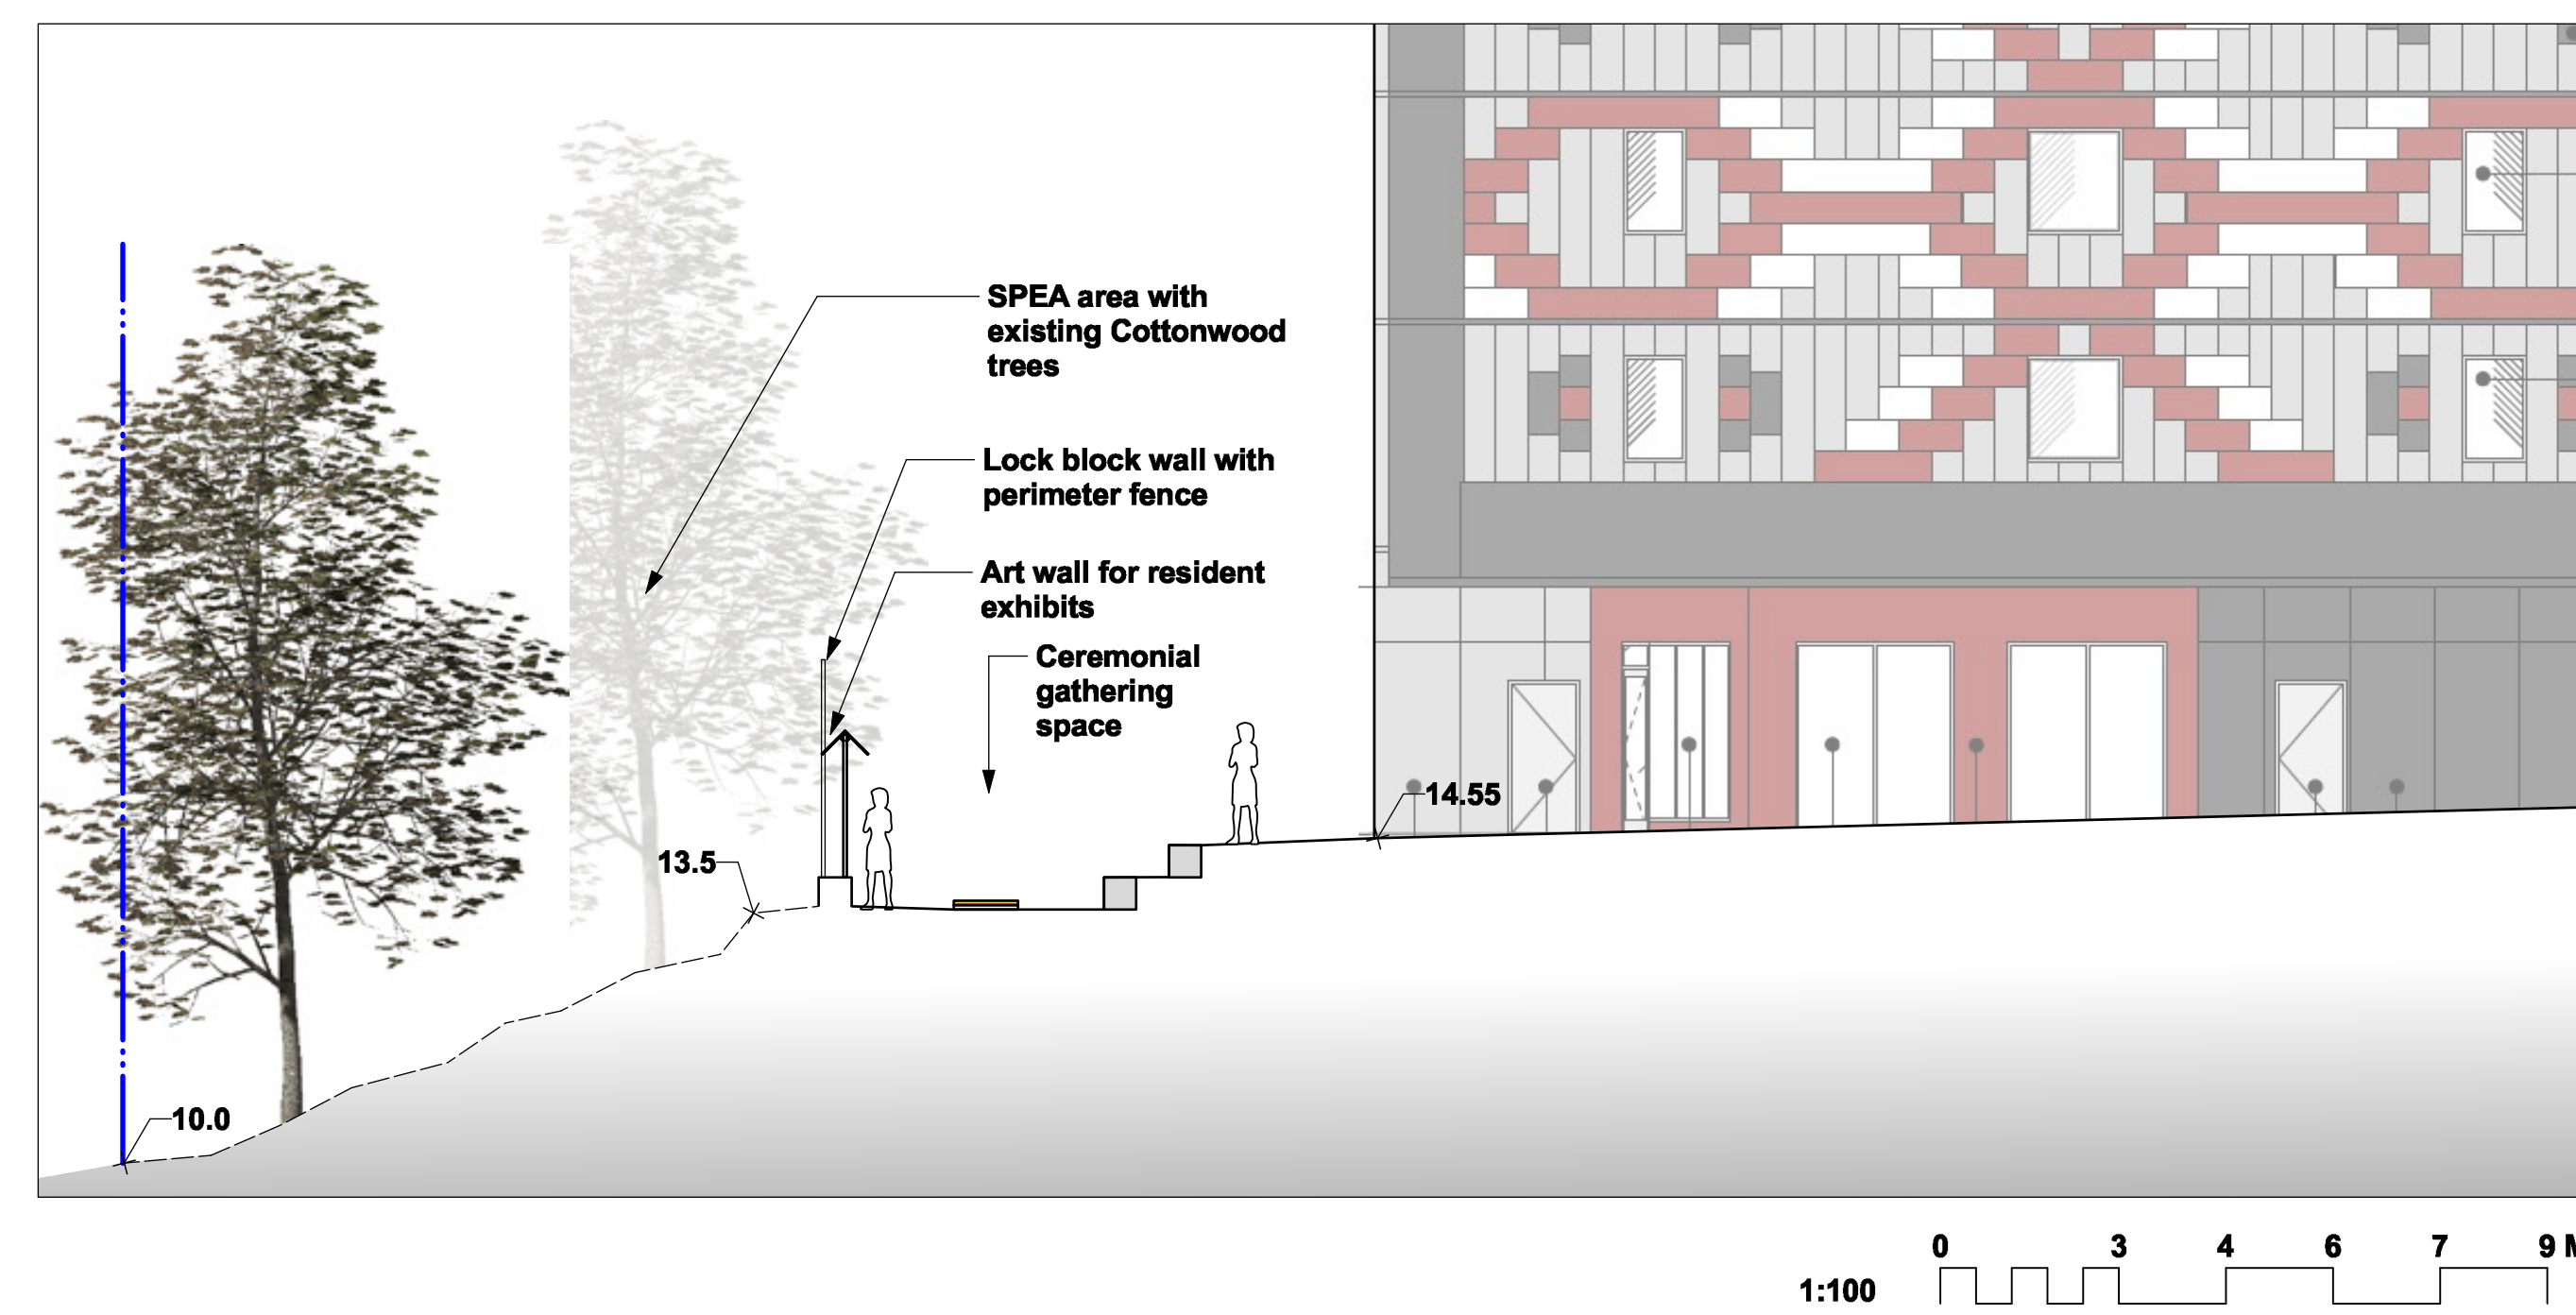

Prospect & Refuge  
Landscape Architects

# Ideas for Indoor Spaces

What do you want to see in the common indoor spaces?

Reading space



Games area



Computer lounge



Socializing space




Semi-private nooks



TV lounge



Community cooking

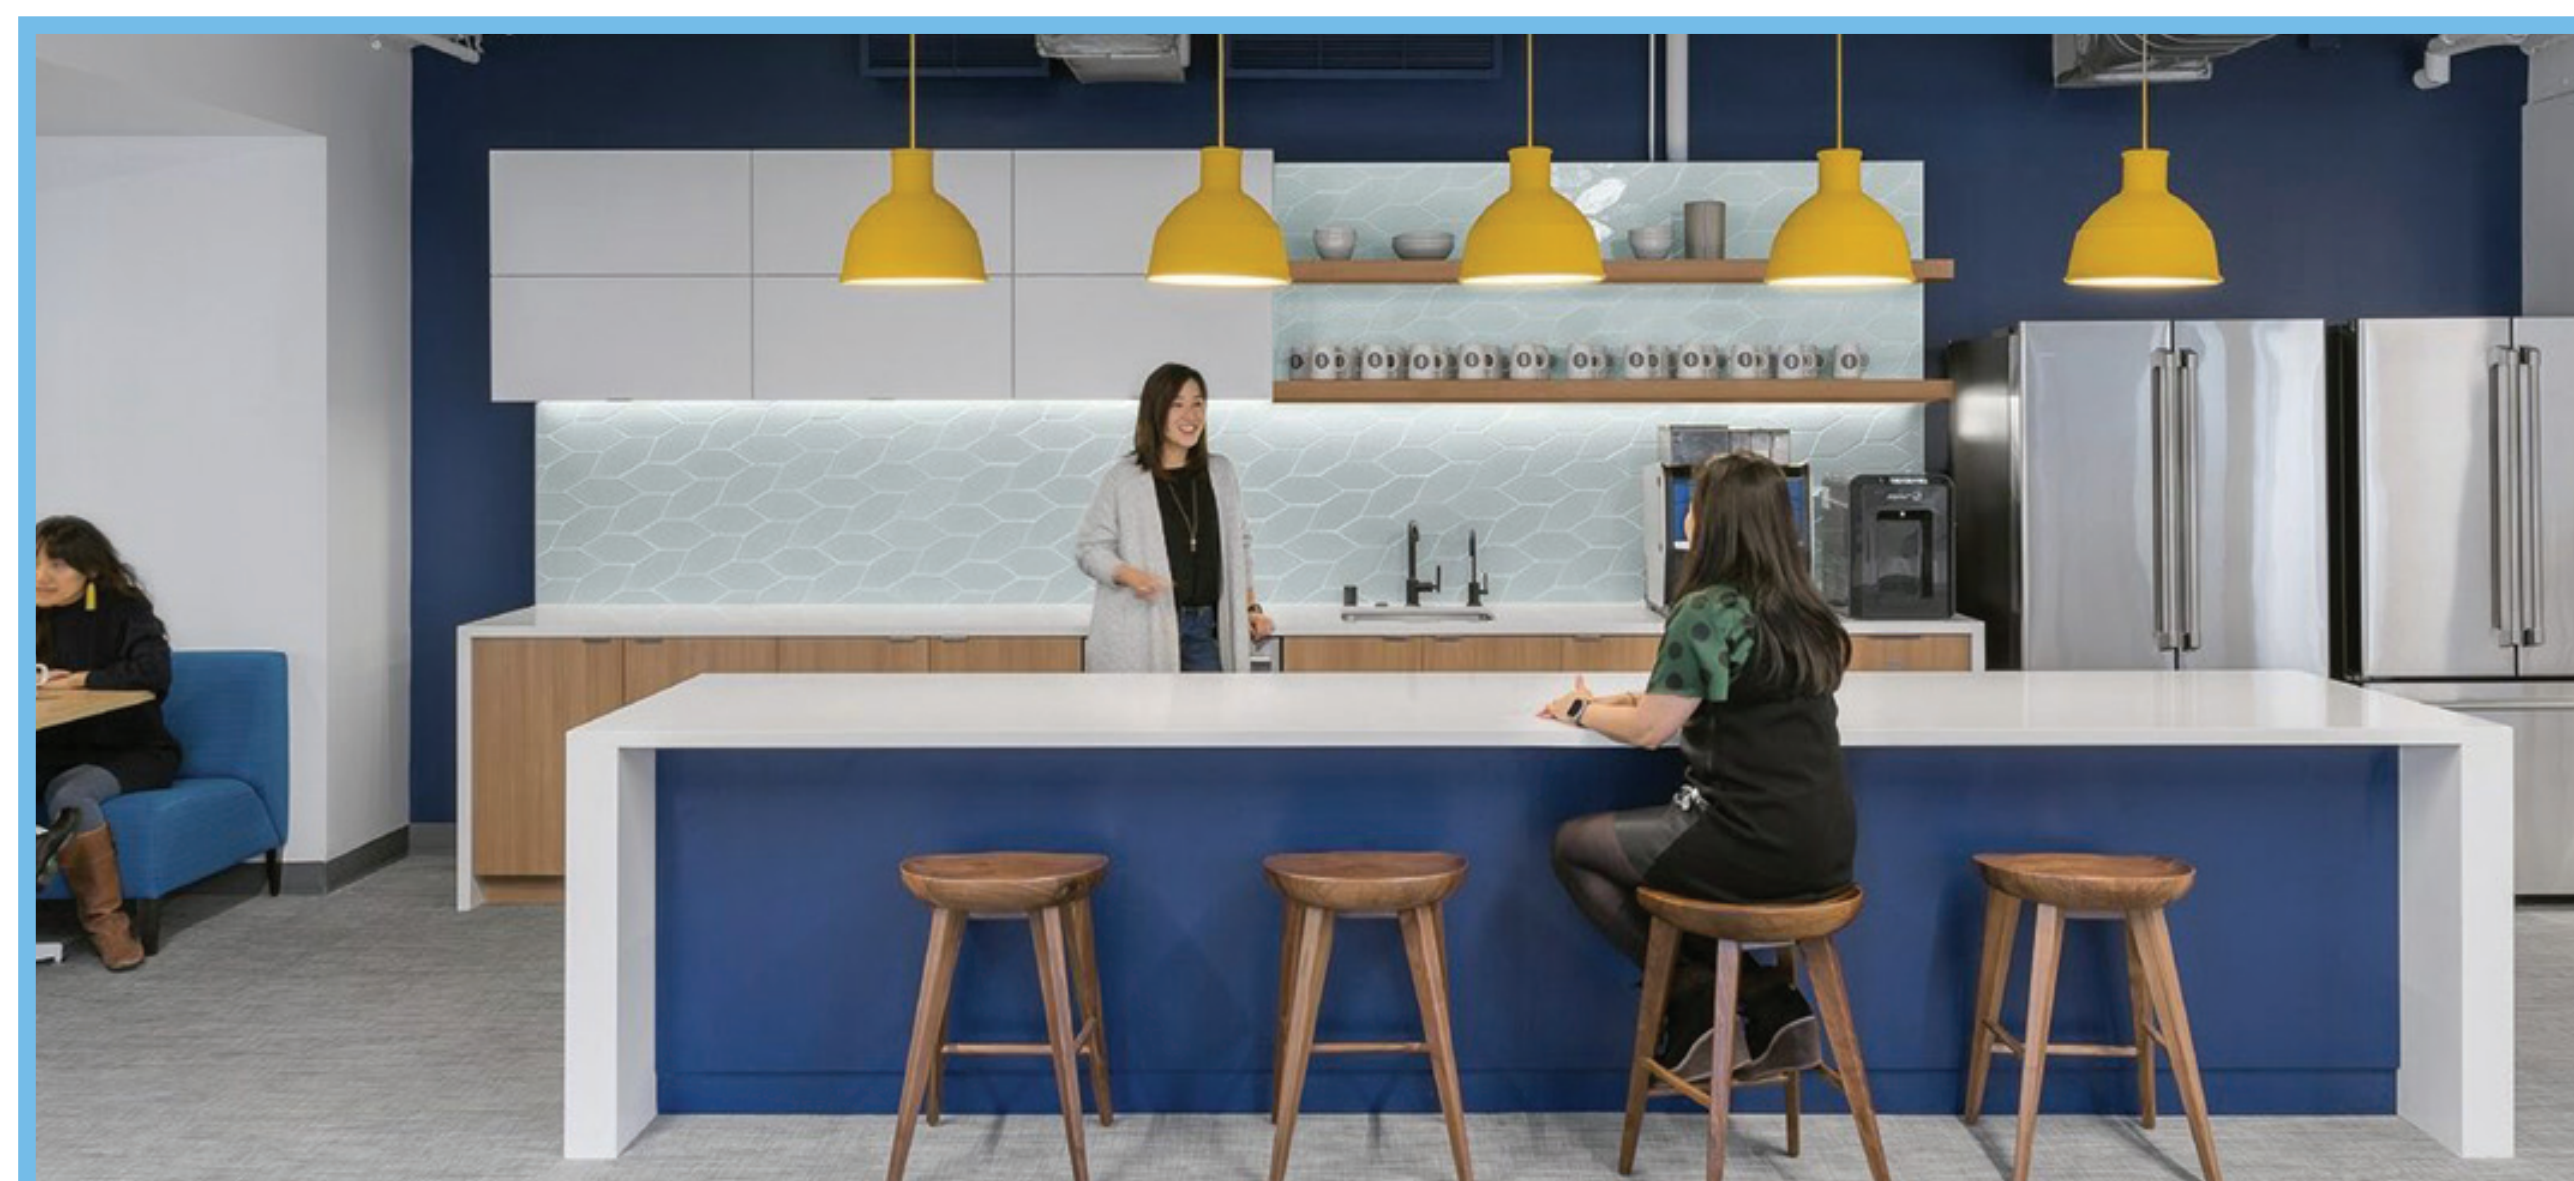

Community dining



Small group eating




# Ideas for Outdoor Spaces

## What do you want to see in the shared outdoor spaces?

Outdoor hut for arts & crafts



Wall to display residents' artworks

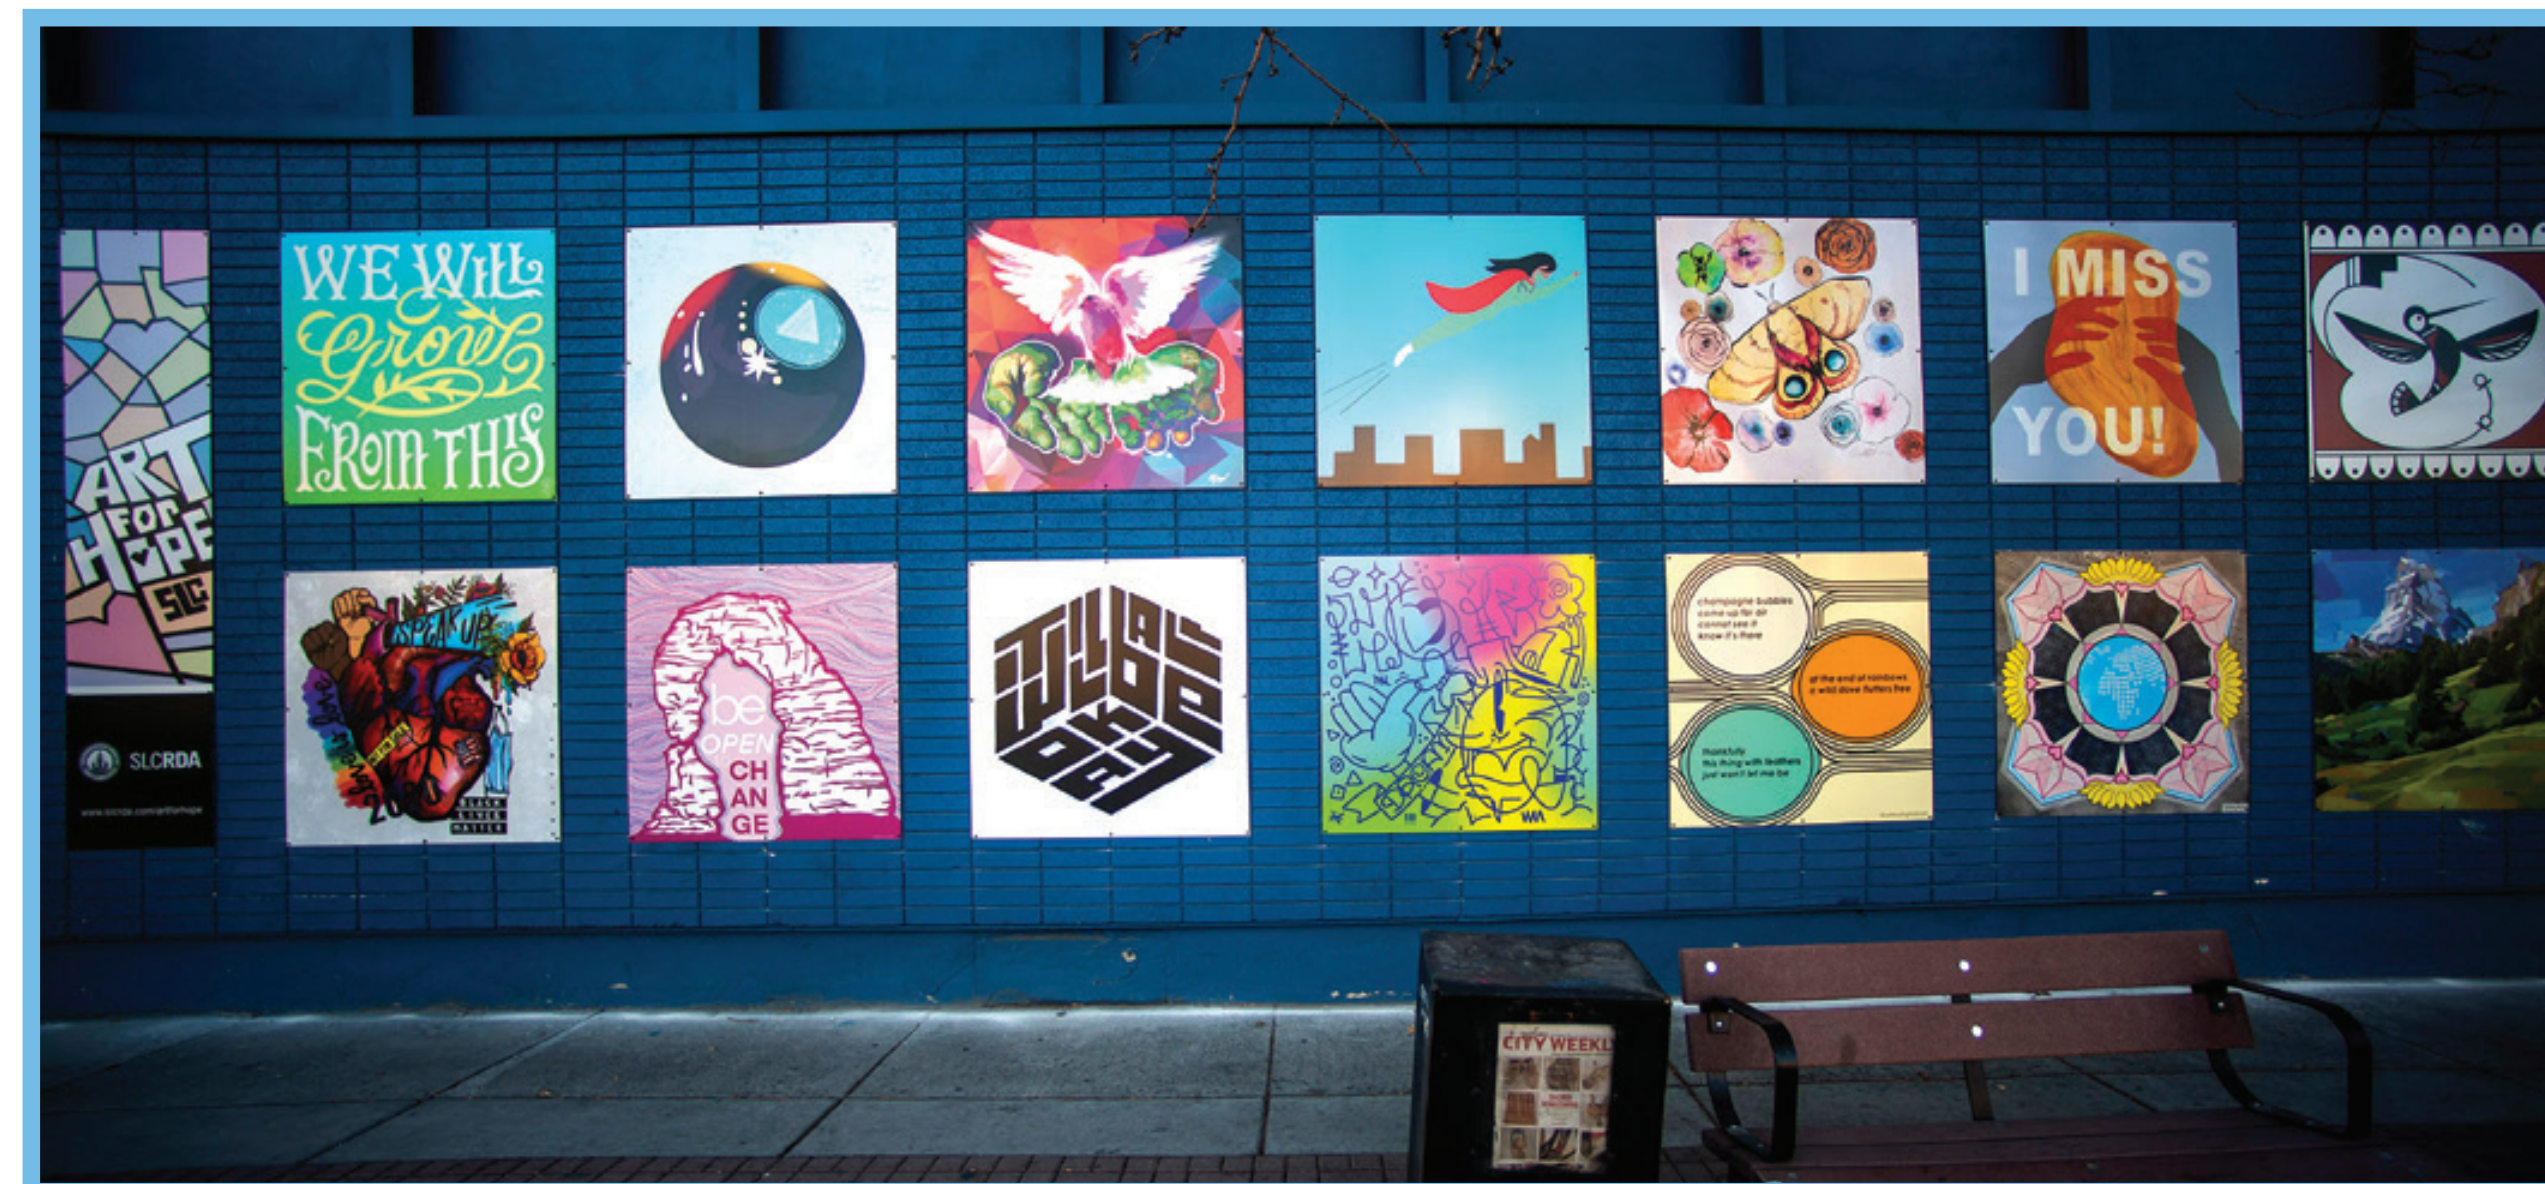

Fitness area




Community garden



Local food plants



Quiet sitting area

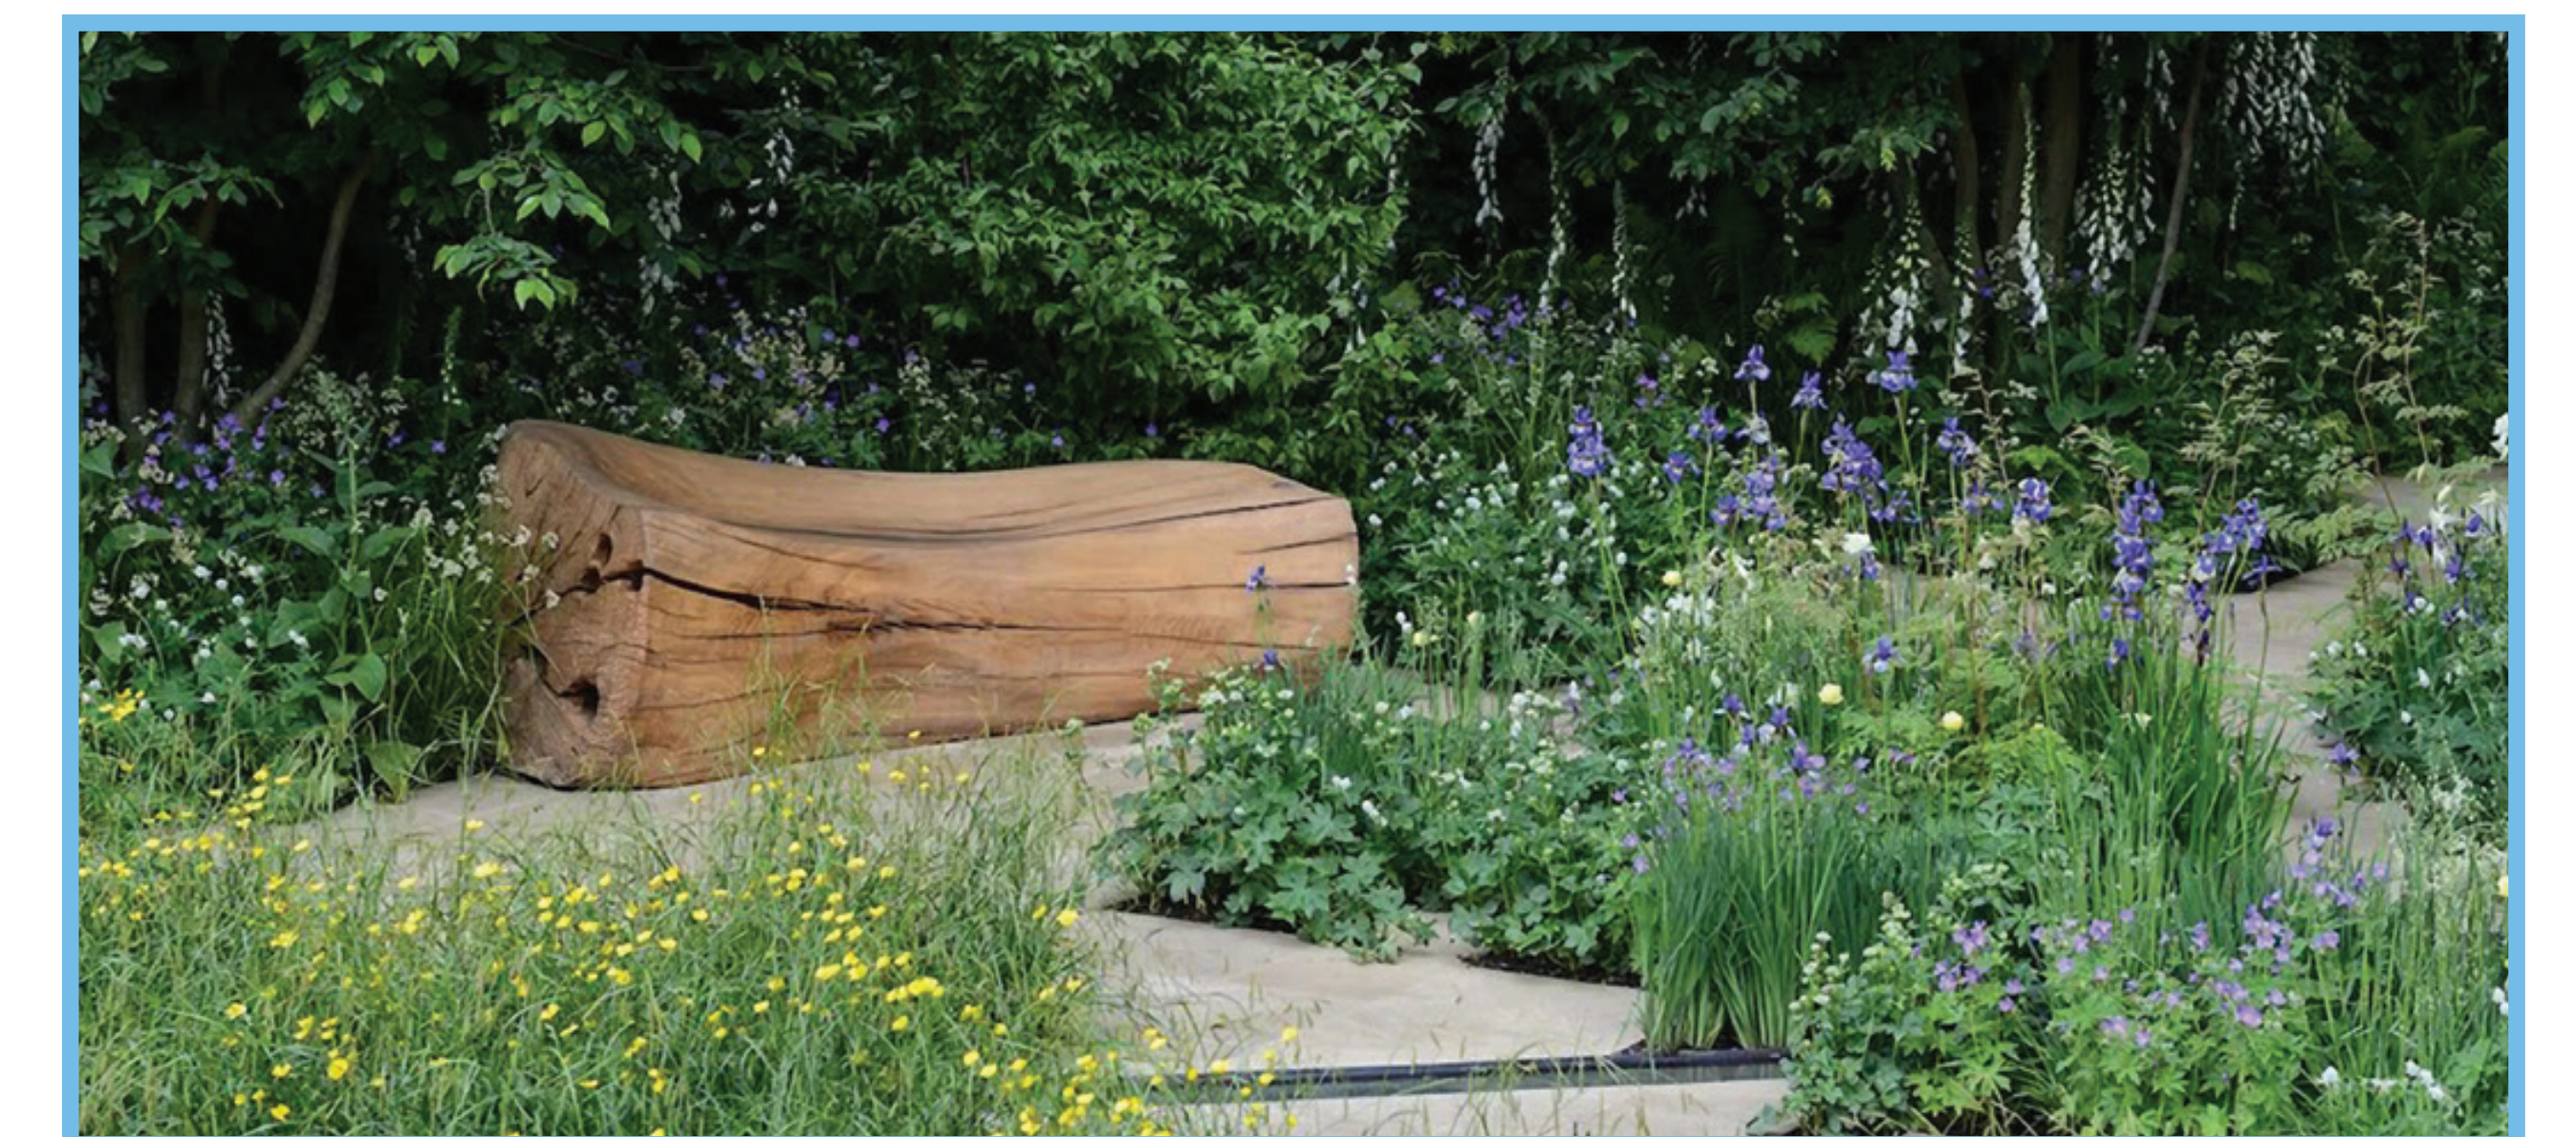

Sport court



Walkway with art design



Gathering circle

